


General Notes:

1. A minimum foundation exposure above grade of 6" is required and 8" is required where wood base siding is applied.
2. Concrete for slabs shall be 32 mpa, c/w 5-8% air entrainment.
3. A building permit is required prior to commencement of construction.
4. Where lintels in excess of 2 plies are utilized $3\frac{1}{2}"$ bearing shall be provided.
5. Floor drains shall not be connected to municipal services and shall not drain onto, nor adversely affect neighboring properties.
6. Concrete floor shall slope to the outdoors or a floor drain
7. Notify the Chief Building Official upon readiness of mandatory inspections.
8. Consult the Chief Building Official prior to making changes from the plans.
9. Building heights are limited according to Zoning By-Laws

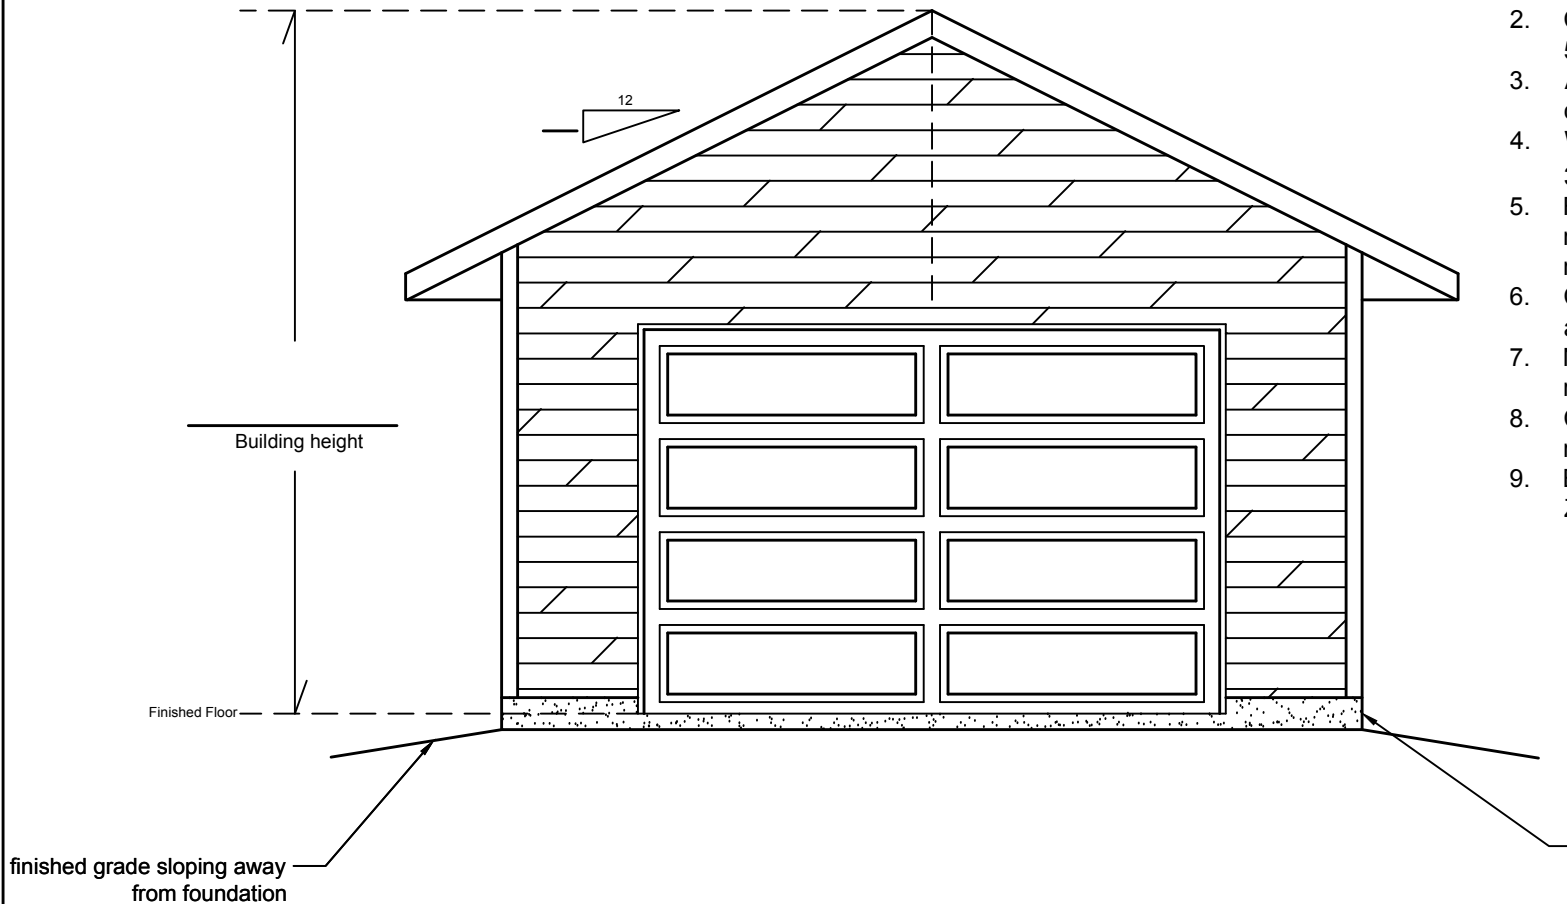

**** General construction notes and details are provided for information purposes only, and do not represent an all inclusive building code nor an all inclusive method of construction, nor a complete listing of materials and it is the responsibility of the contractor, home owner and principal authority to ensure that the construction strictly conforms to the latest edition of the Ontario Building Code and that construction and preparation of material is performed and undertaken by competent, knowledgeable and professional individuals.**

Township of
Bonfield
Building Dept.

Detached Garage
(with full foundation)
_____ Elevation

Date: _____

Drawn by Mike Pilon

Scale: NTS


DG-1

General Notes:

1. A minimum foundation exposure above grade of 6" is required and 8" is required where wood base siding is applied.
2. Concrete for slabs shall be 32 mpa, c/w 5-8% air entrainment.
3. A building permit is required prior to commencement of construction.
4. Where lintels in excess of 2 plies are utilized $3\frac{1}{2}"$ bearing shall be provided.
5. Floor drains shall not be connected to municipal services and shall not drain onto, nor adversely affect neighboring properties.
6. Concrete floor shall slope to the outdoors or a floor drain
7. Notify the Chief Building Official upon readiness of mandatory inspections.
8. Consult the Chief Building Official prior to making changes from the plans.
9. Building heights are limited according to Zoning By-Laws

NOTE:
minimum 6" foundation exposure
8" min. required where wood
base sheathing is applied

Zoning: _____

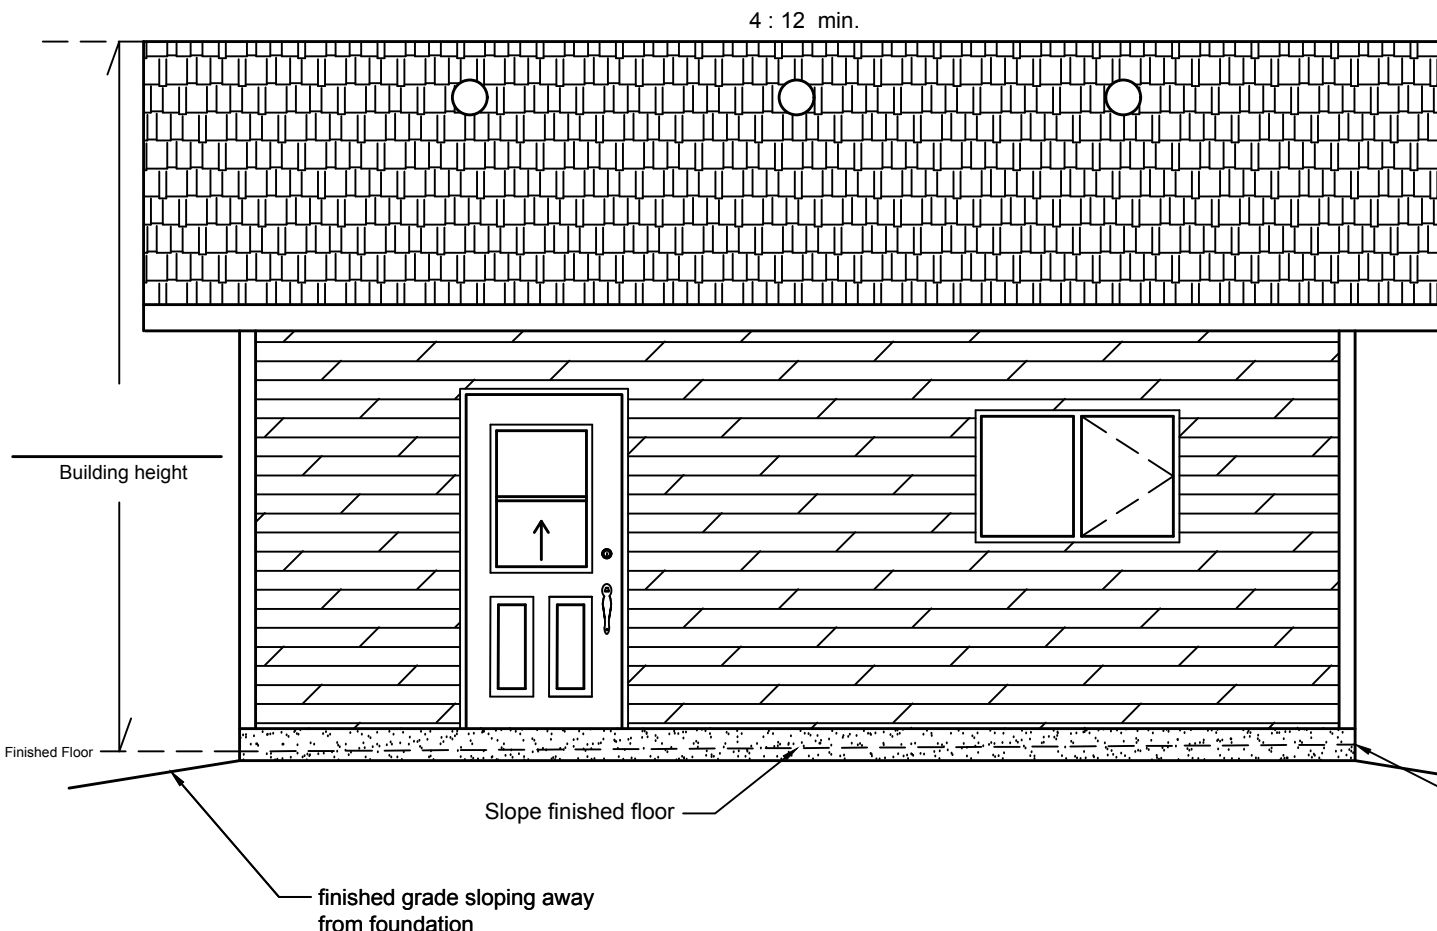

**** General construction notes and details are provided for information purposes only, and do not represent an all inclusive building code nor an all inclusive method of construction, nor a complete listing of materials and it is the responsibility of the contractor, home owner and principal authority to ensure that the construction strictly conforms to the latest edition of the Ontario Building Code and that construction and preparation of material is performed and undertaken by competent, knowledgeable and professional individuals.**

Township of
Bonfield
Building Dept.


Detached Garage
_____ Elevation

Date: _____

Drawn by Mike Pilon

Scale: NTS

DG-2

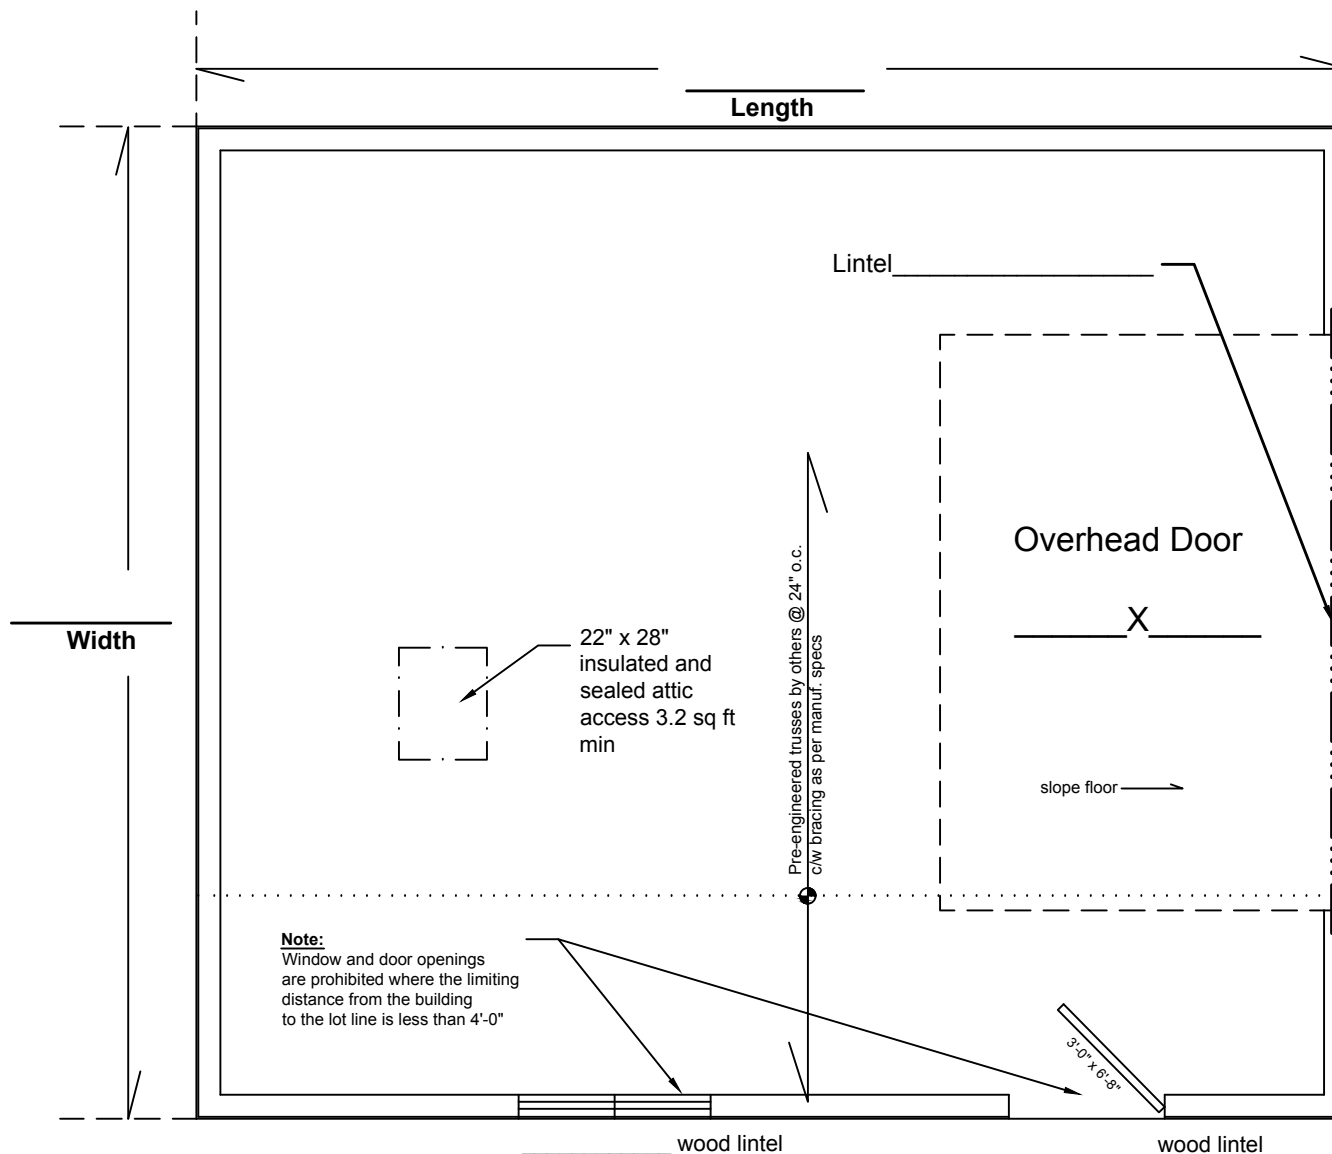

General Notes:

1. A minimum foundation exposure above grade of 6" is required and 8" is required where wood base siding is applied.
2. Concrete for slabs shall be 32 mpa, c/w 5-8% air entrainment.
3. A building permit is required prior to commencement of construction.
4. Where lintels in excess of 2 plies are utilized $3\frac{1}{2}$ " bearing shall be provided.
5. Floor drains shall not be connected to municipal services and shall not drain onto, nor adversely affect neighboring properties.
6. Concrete floor shall slope to the outdoors or a floor drain
7. Notify the Chief Building Official upon readiness of mandatory inspections.
8. Consult the Chief Building Official prior to making changes from the plans.
9. Building heights are limited according to Zoning By-Laws
10. All organic, deleterious, frozen material shall be removed from the entire building area.

**** General construction notes and details are provided for information purposes only, and do not represent an all inclusive building code nor an all inclusive method of construction, nor a complete listing of materials and it is the responsibility of the contractor, home owner and principal authority to ensure that the construction strictly conforms to the latest edition of the Ontario Building Code and that construction and preparation of material is performed and undertaken by competent, knowledgeable and professional individuals.**

Township of
Bonfield
Building Dept.


Detached Garage
(with full foundation)
Floor Plan

Date: _____

Drawn by Mike Pilon

Scale: NTS

DG-3

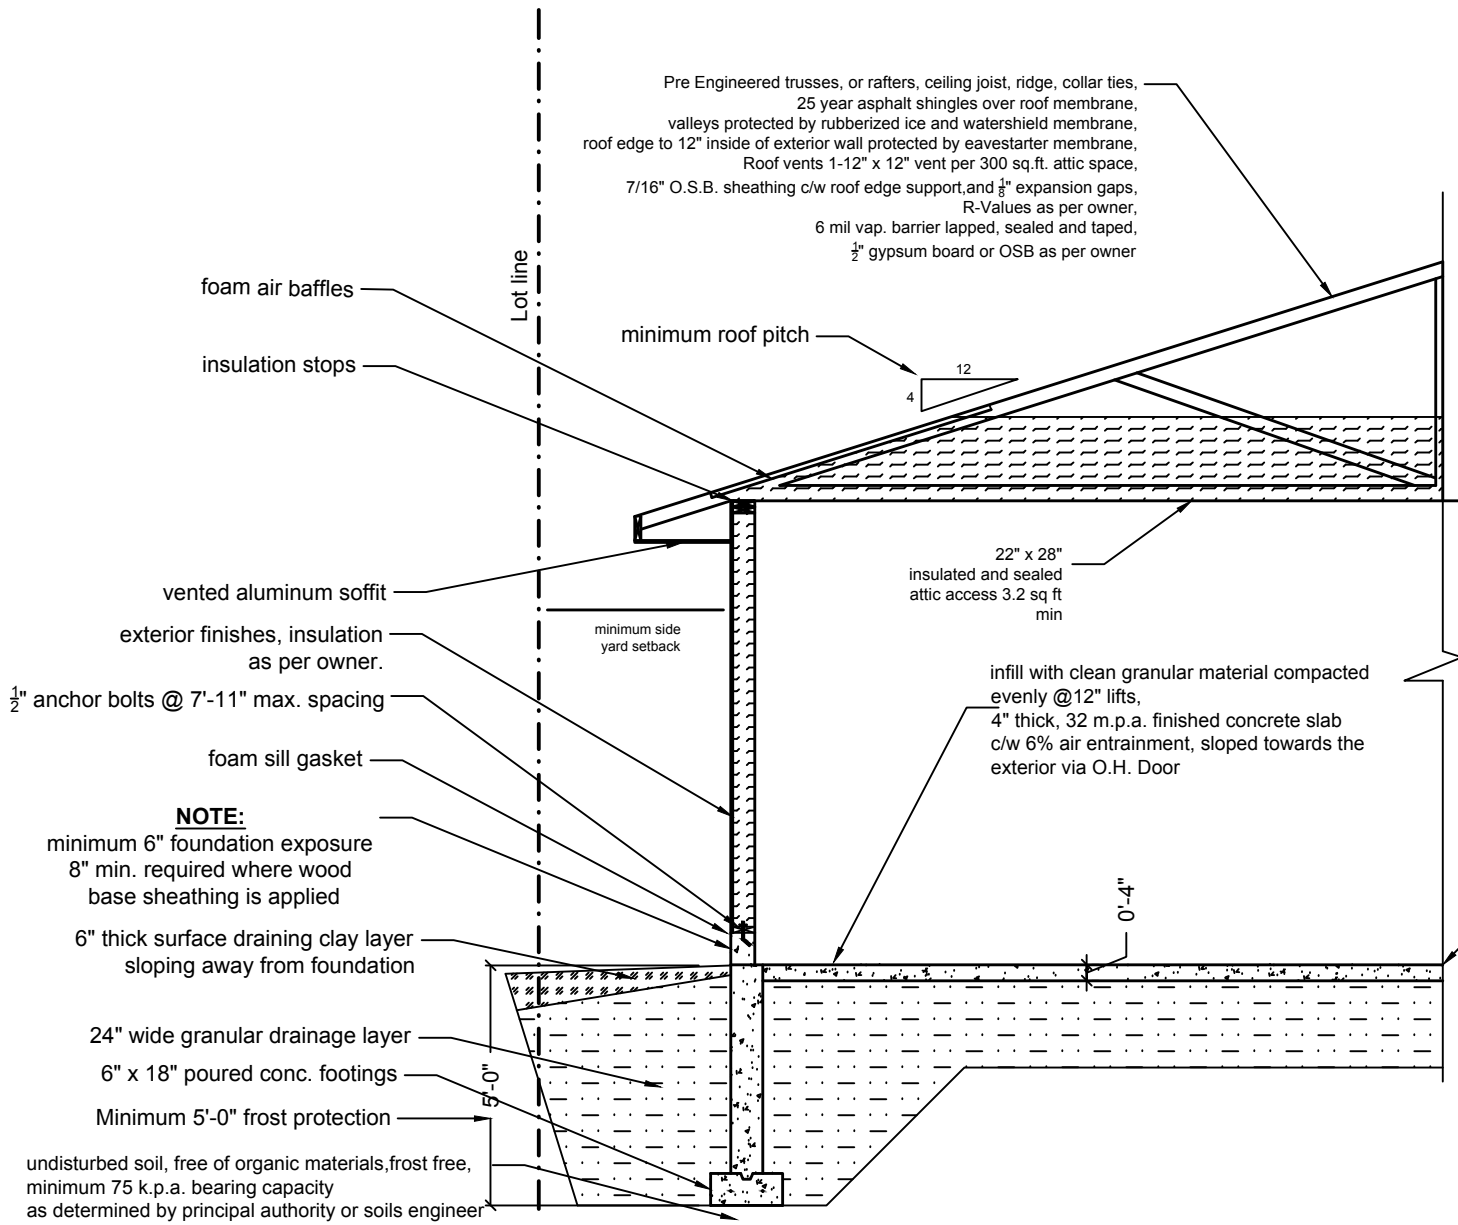

General Notes:

1. A minimum foundation exposure above grade of 6" is required and 8" is required where wood base siding is applied.
2. Concrete for slabs shall be 32 mpa, c/w 5-8% air entrainment.
3. A building permit is required prior to commencement of construction.
4. Where lintels in excess of 2 plies are utilized $3\frac{1}{2}$ " bearing shall be provided.
5. Floor drains shall not be connected to municipal services and shall not drain onto, nor adversely affect neighboring properties.
6. Concrete floor shall slope to the outdoors or a floor drain
7. Notify the Chief Building Official upon readiness of mandatory inspections.
8. Consult the Chief Building Official prior to making changes from the plans.
9. Building heights are limited according to Zoning By-Laws

**** General construction notes and details are provided for information purposes only, and do not represent an all inclusive building code nor an all inclusive method of construction, nor a complete listing of materials and it is the responsibility of the contractor, home owner and principal authority to ensure that the construction strictly conforms to the latest edition of the Ontario Building Code and that construction and preparation of material is performed and undertaken by competent, knowledgeable and professional individuals.**

Township of
Bonfield
Building Dept.

Detached Garage
Cross Section Detail

Date: _____

Drawn by Mike Pilon

Scale: NTS

DG-4